

THIS DRAWING MUST BE READ IN CONJUNCTION WITH OTHER ARCHITECTS, CONSULTANTS, SUB-CONTRACTORS AND SPECIALIST DRAWINGS.

ALL DIMENSIONS ARE IN MILLIMETRES UNLESS STATED OTHERWISE.

ALL DIMENSIONS ARE TO BE VERIFIED ON SITE AND CONFIRMED, BY THE CONTRACTOR, BEFORE COMMENCEMENT OF CONSTRUCTION.



IF THIS DRAWING EXCEEDS THE QUANTITIES TAKEN, IN ANY WAY, THE ARCHITECTS ARE TO BE INFORMED BEFORE THE WORK IS PUT IN HAND.

Rev Date Revision By Chk

- 00/00/00 Text - -

Rev Date	Revision	By	Chk
-	-	-	-

Notes

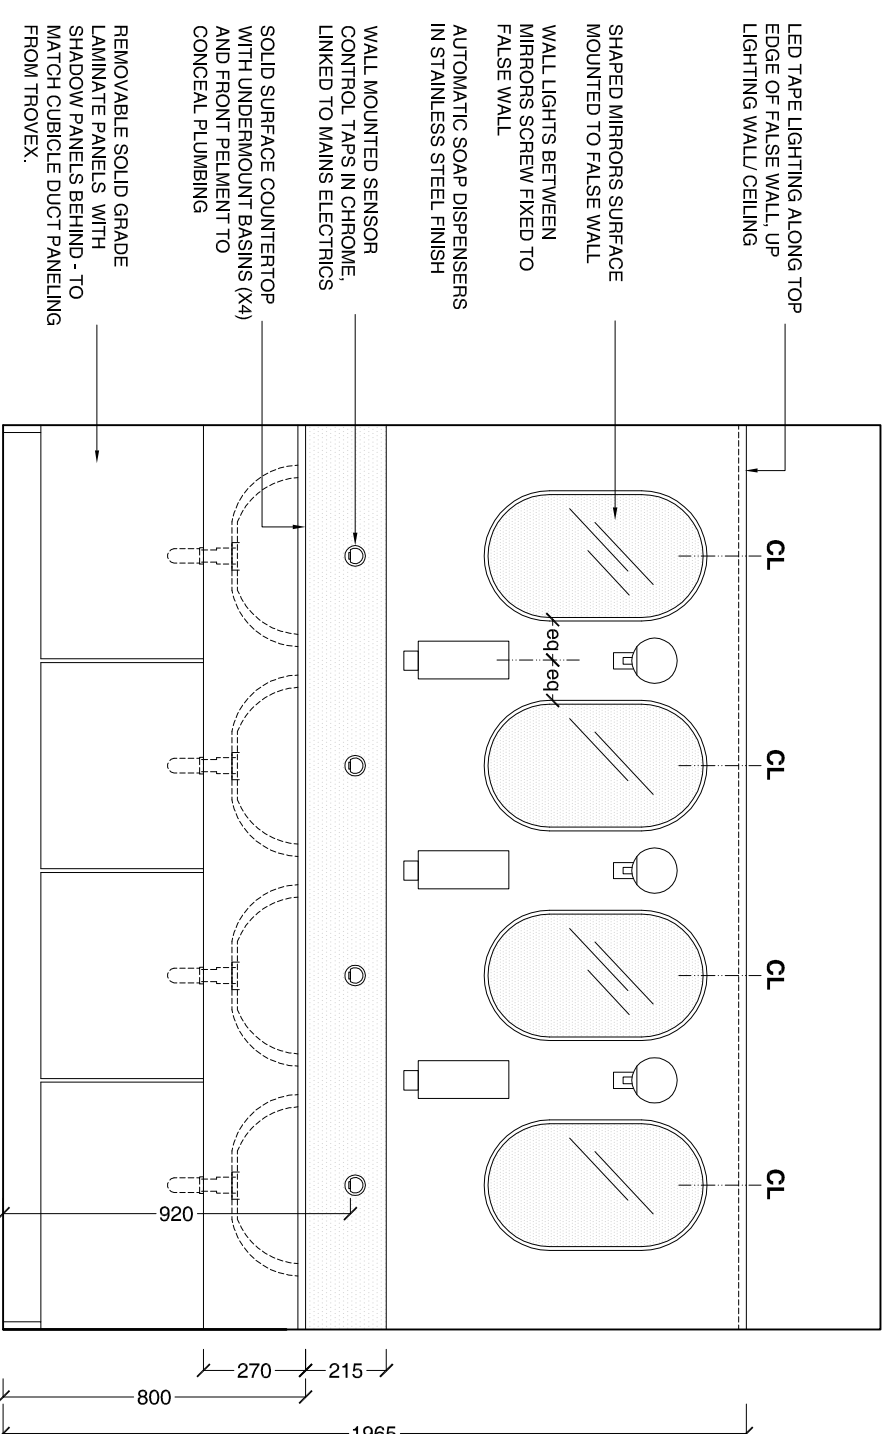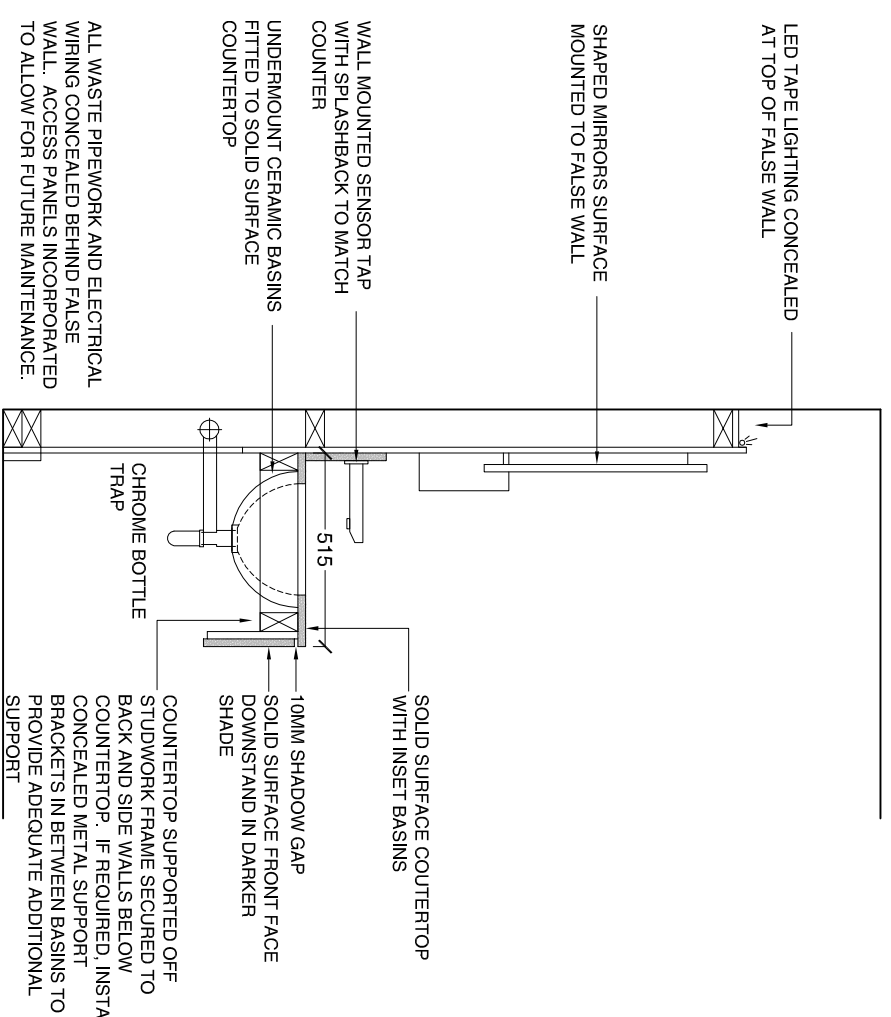


01 Elevation 1 - basin wall

Scale 1:20

02 Basin wall section

Scale 1:20

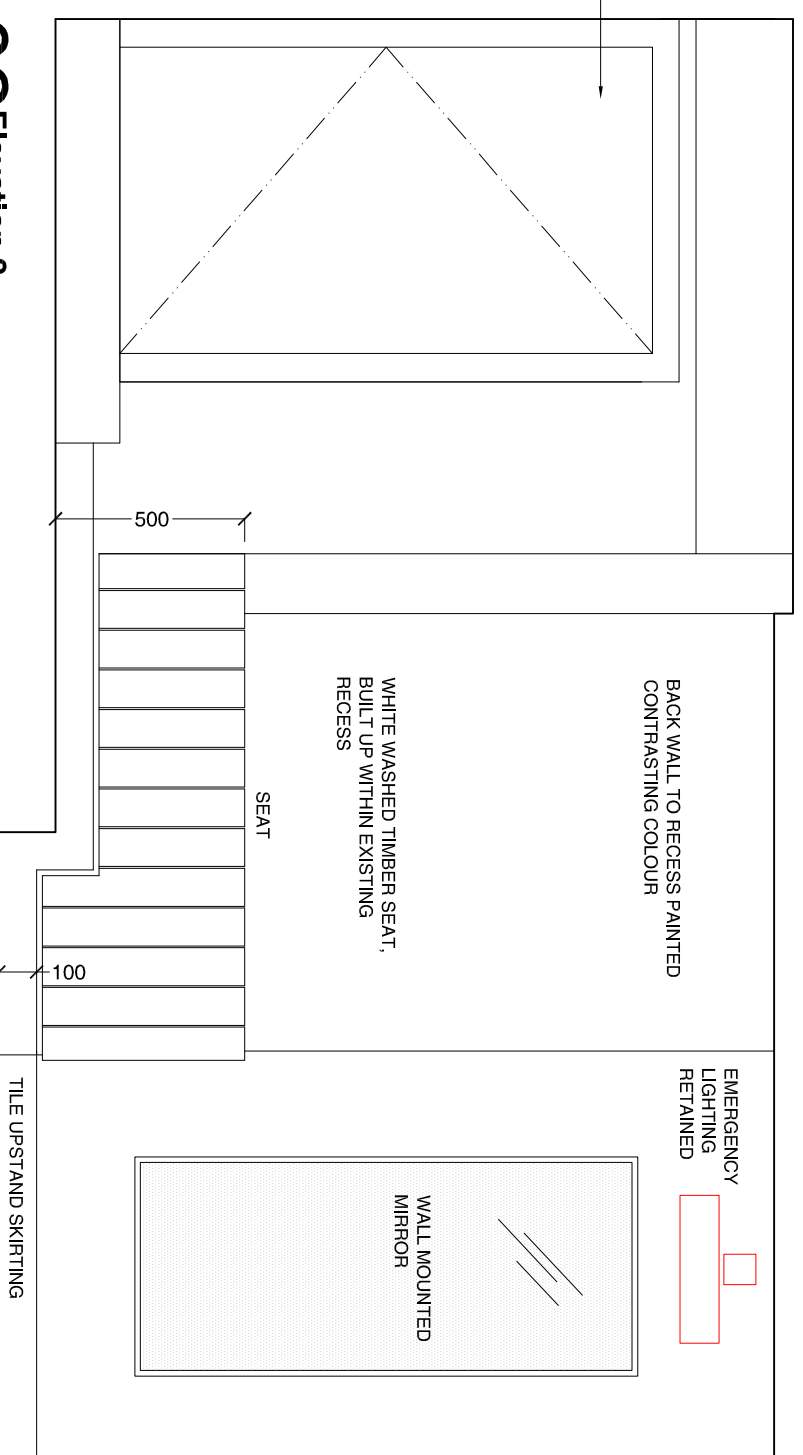

02 Elevation 2

Scale 1:20

Le Page Architects

Le Page Architects Limited
 Plumer House
 Talliour Road
 Crownhill
 Plymouth
 PL6 5DH
 Tel: +44 (0)1752 849 880

Email: enquiries@lepagearchitects.com
 Web: <http://www.lepagearchitects.com>

Client

Liskeard Public Hall

Project Name
 Phase 2 Refurbishment

Drawing
 Female WCs

Proposed Elevations

Scale 1:50 @ A3

Drawn by Date

CK 15.03.23

Checked by

Scr

Project No. Drawing No Revision

J22.075 AD02