

THIS DRAWING MUST BE READ IN CONJUNCTION WITH OTHER ARCHITECTS, CONSULTANTS, SUB-CONTRACTORS AND SPECIALIST DRAWINGS.

ALL DIMENSIONS ARE IN MILLIMETRES UNLESS STATED OTHERWISE.

ALL DIMENSIONS ARE TO BE VERIFIED ON SITE AND CONFIRMED, BY THE CONTRACTOR, BEFORE COMMENCEMENT OF CONSTRUCTION.

IF THIS DRAWING EXCEEDS THE QUANTITIES TAKEN, IN ANY WAY, THE ARCHITECTS ARE TO BE INFORMED BEFORE THE WORK IS PUT IN HAND.


Rev	Date	Revision	By	CHK
-	00/00/00	Text	-	-

Rev	Date	Revision	By	CHK
-	00/00/00	Text	-	-

Noise

01 Existing GF Plan: Public Access to Hall

Scale 1:200

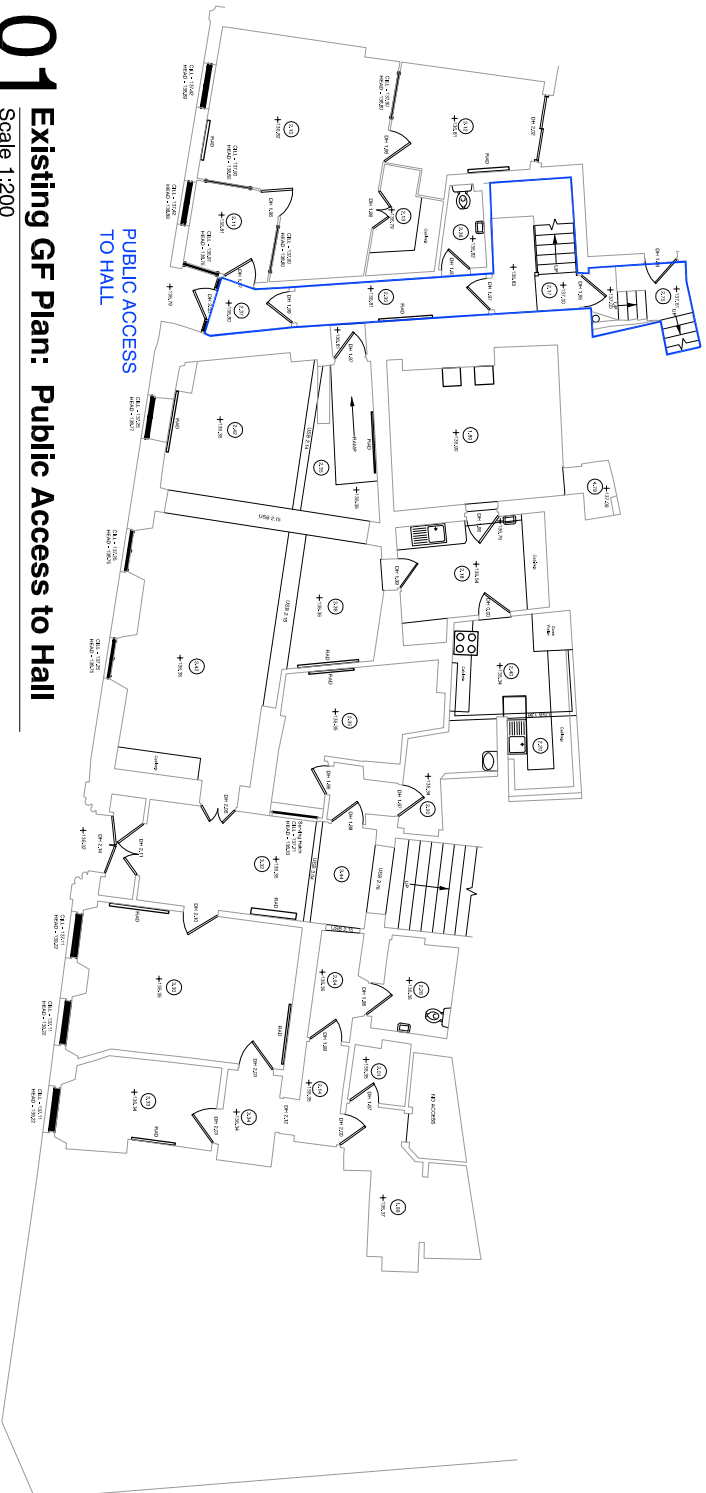

02 Existing FF Plan: Public Access to Hall and Dedicated Separate Site Access

Scale 1:200

Le Page Architects

Le Page Architects Limited
Plumer House
Tallyour Road
Crownhill
Plymouth
PL6 5DH
Tel: +44 (0)1752 849 880

Email: enquiries@lepagearchitects.com
Web: <http://www.lepagearchitects.com>

Client

Liskeard Public Hall

Project Name

WC Refurbishment

Drawing

Contractor Site Access /
Public Access to Hall

Scale 1:200 @ A3

Drawn by Date

CK 05.06.23

Checked by

SC 05.06.23

Project No. Drawing No

J22.075 AD10

Revision