



Proposed East Elevation

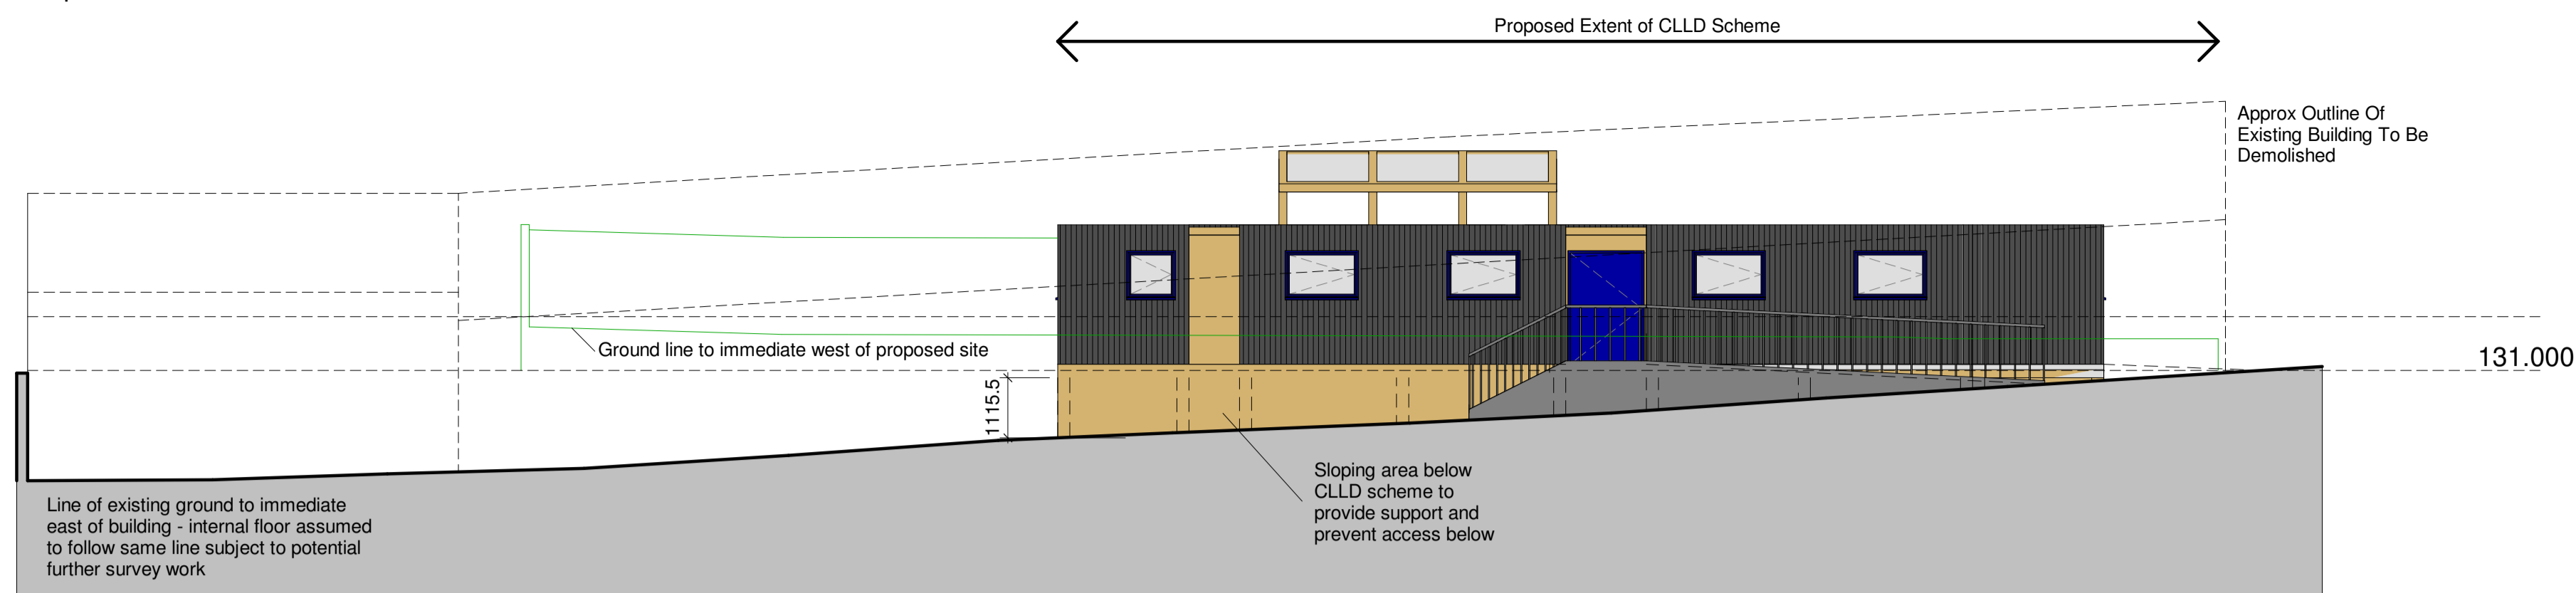


1 East Elevation  
1 : 100

Proposed East Elevation

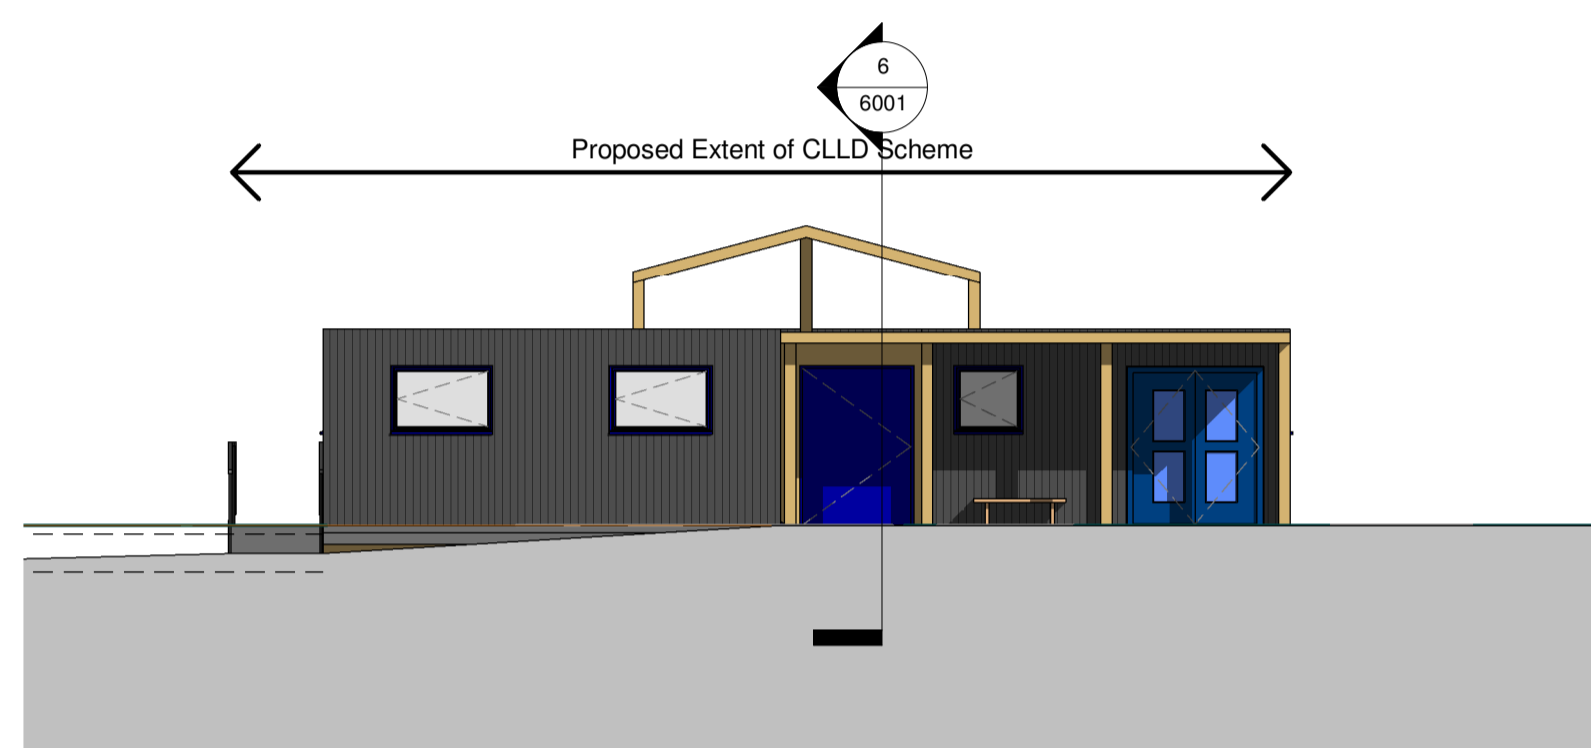


3 North Elevation  
1 : 100

Proposed South Elevation

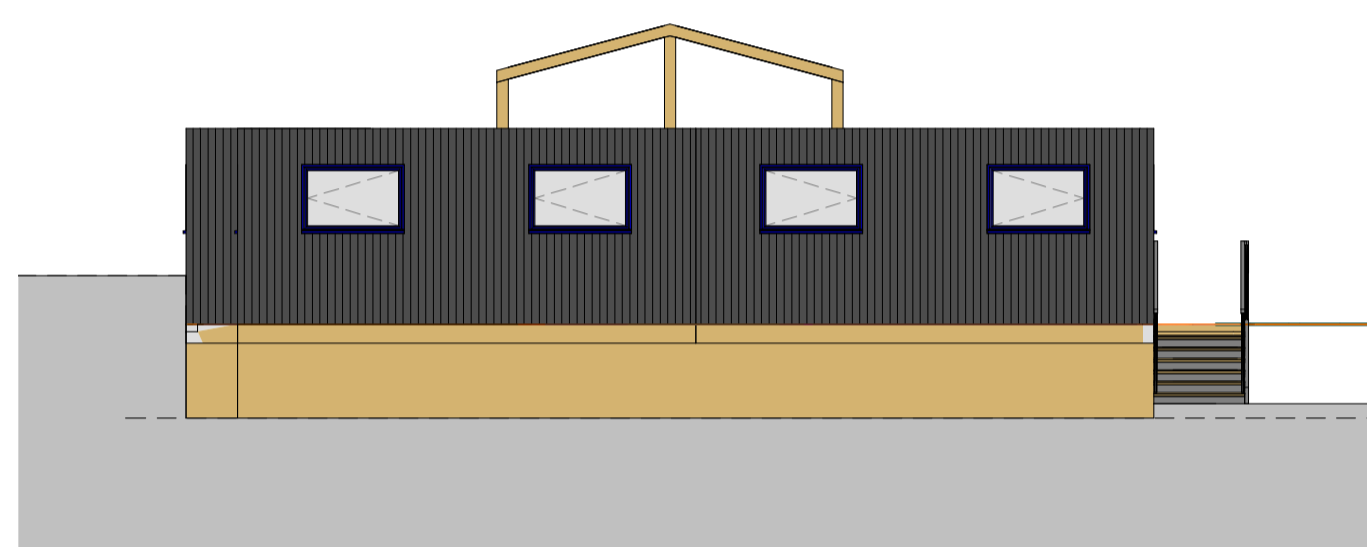


4 South Elevation  
1 : 100


Proposed South Elevation

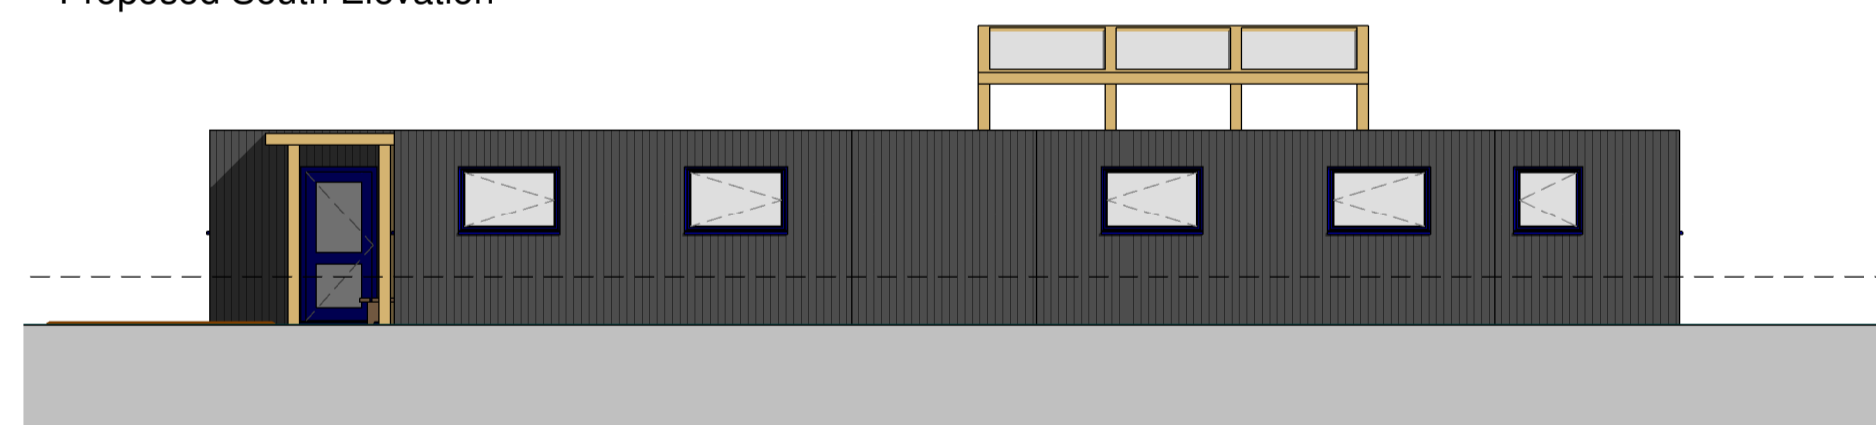

5 West Elevation  
1 : 100

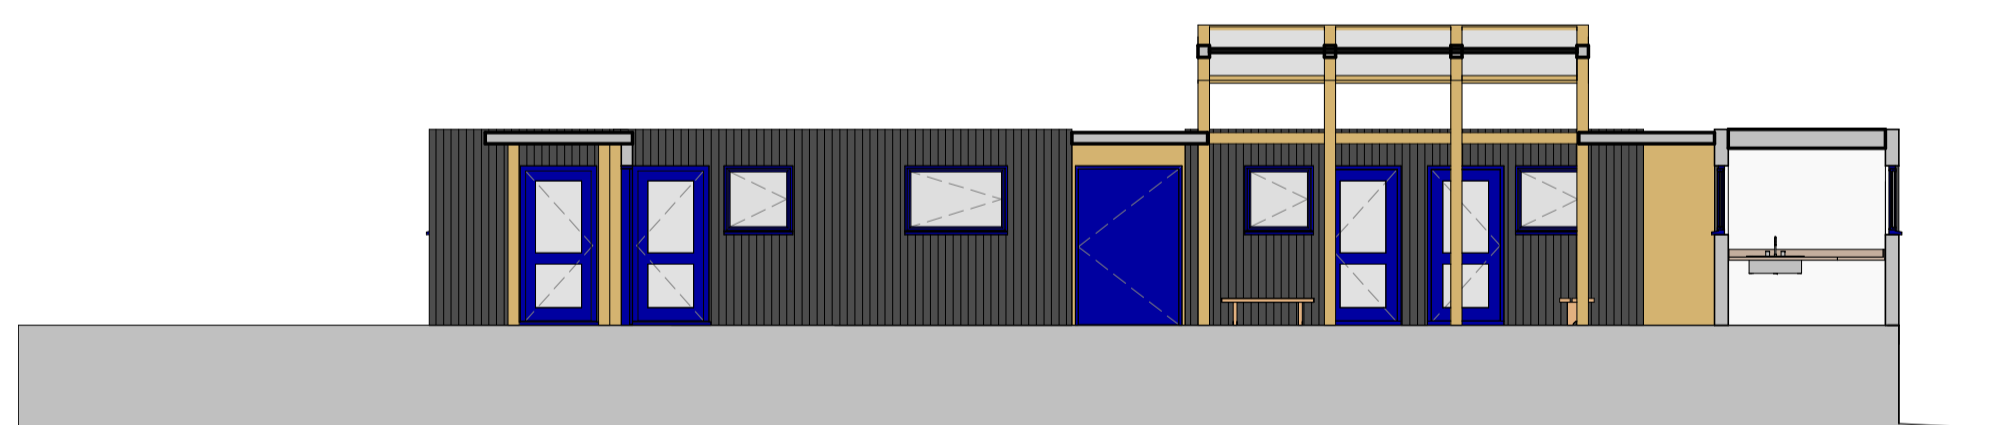


6 Long Section Through Building  
1 : 100

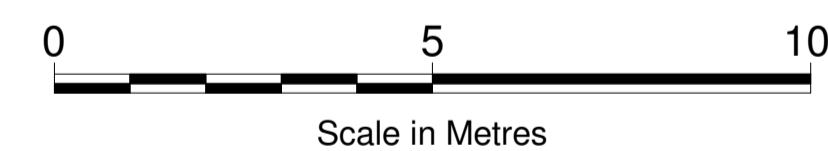

Proposed East Elevation



2 North Elevation - Site  
1 : 200

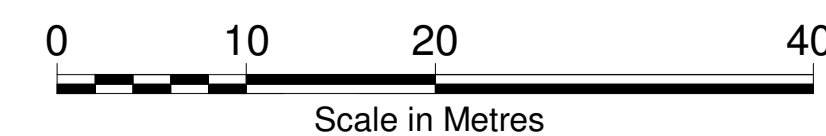

NOTES

- 1 THIS DRAWING IS THE COPYRIGHT OF THE ARCHITECT AND MAY NOT BE REPRODUCED WITHOUT LICENCE.
- 2 DO NOT SCALE OFF THIS DRAWING CONSTRUCTION PURPOSES.
- 3 ALL DIMENSIONS AND LEVELS ARE TO BE CHECKED ON SITE BY THE CONTRACTOR BEFORE COMMENCEMENT OF WORK AND ANY DISCREPANCIES REPORTED TO THE ARCHITECT.
- 4 NO RESPONSIBILITY CAN BE ACCEPTED FOR ERRORS ARISING ON SITE DUE TO UNAUTHORISED VARIATIONS FROM THE ARCHITECTS DRAWINGS.
- 5 DRAWINGS ISSUED ELECTRONICALLY MAY LOSE SOME DETAIL.

NOTES:

This drawings contains the following model files:  
XXX-PBW-XX-XX-M3-A-0001-Name [S1] [P1]

AMENDMENTS

Rev. No	Revision Description	Rev. Date	Issued by
1	Preliminary Issue	22.01.21	MW
2	Post Design Workshop Issue	26.01.21	MW

PRELIMINARY DRAFT

POYNTON BRADBURY WYNTER COLE  
Architects Ltd  
ATLANTIC STUDIO, TRELYON AVENUE,  
ST. IVES, CORNWALL. TR26 2AD  
Tel. 01736 792000.  
E-Mail: architects@pbwc.co.uk  
www.pbwc.co.uk



Project Number: 3767

Project Name: Liskeard CLLD

Title  
**OPTIONS/SKETCHES - ELEVATIONS**

Project  
**3767 - 6001**

Purpose of Issue	Status	Revision
<b>For Information</b>	<b>S1</b>	<b>P1</b>

Scale  
**As indicated@A1**

Director In Charge	Project Architect	Off. Project No.
CS	MW	3767